


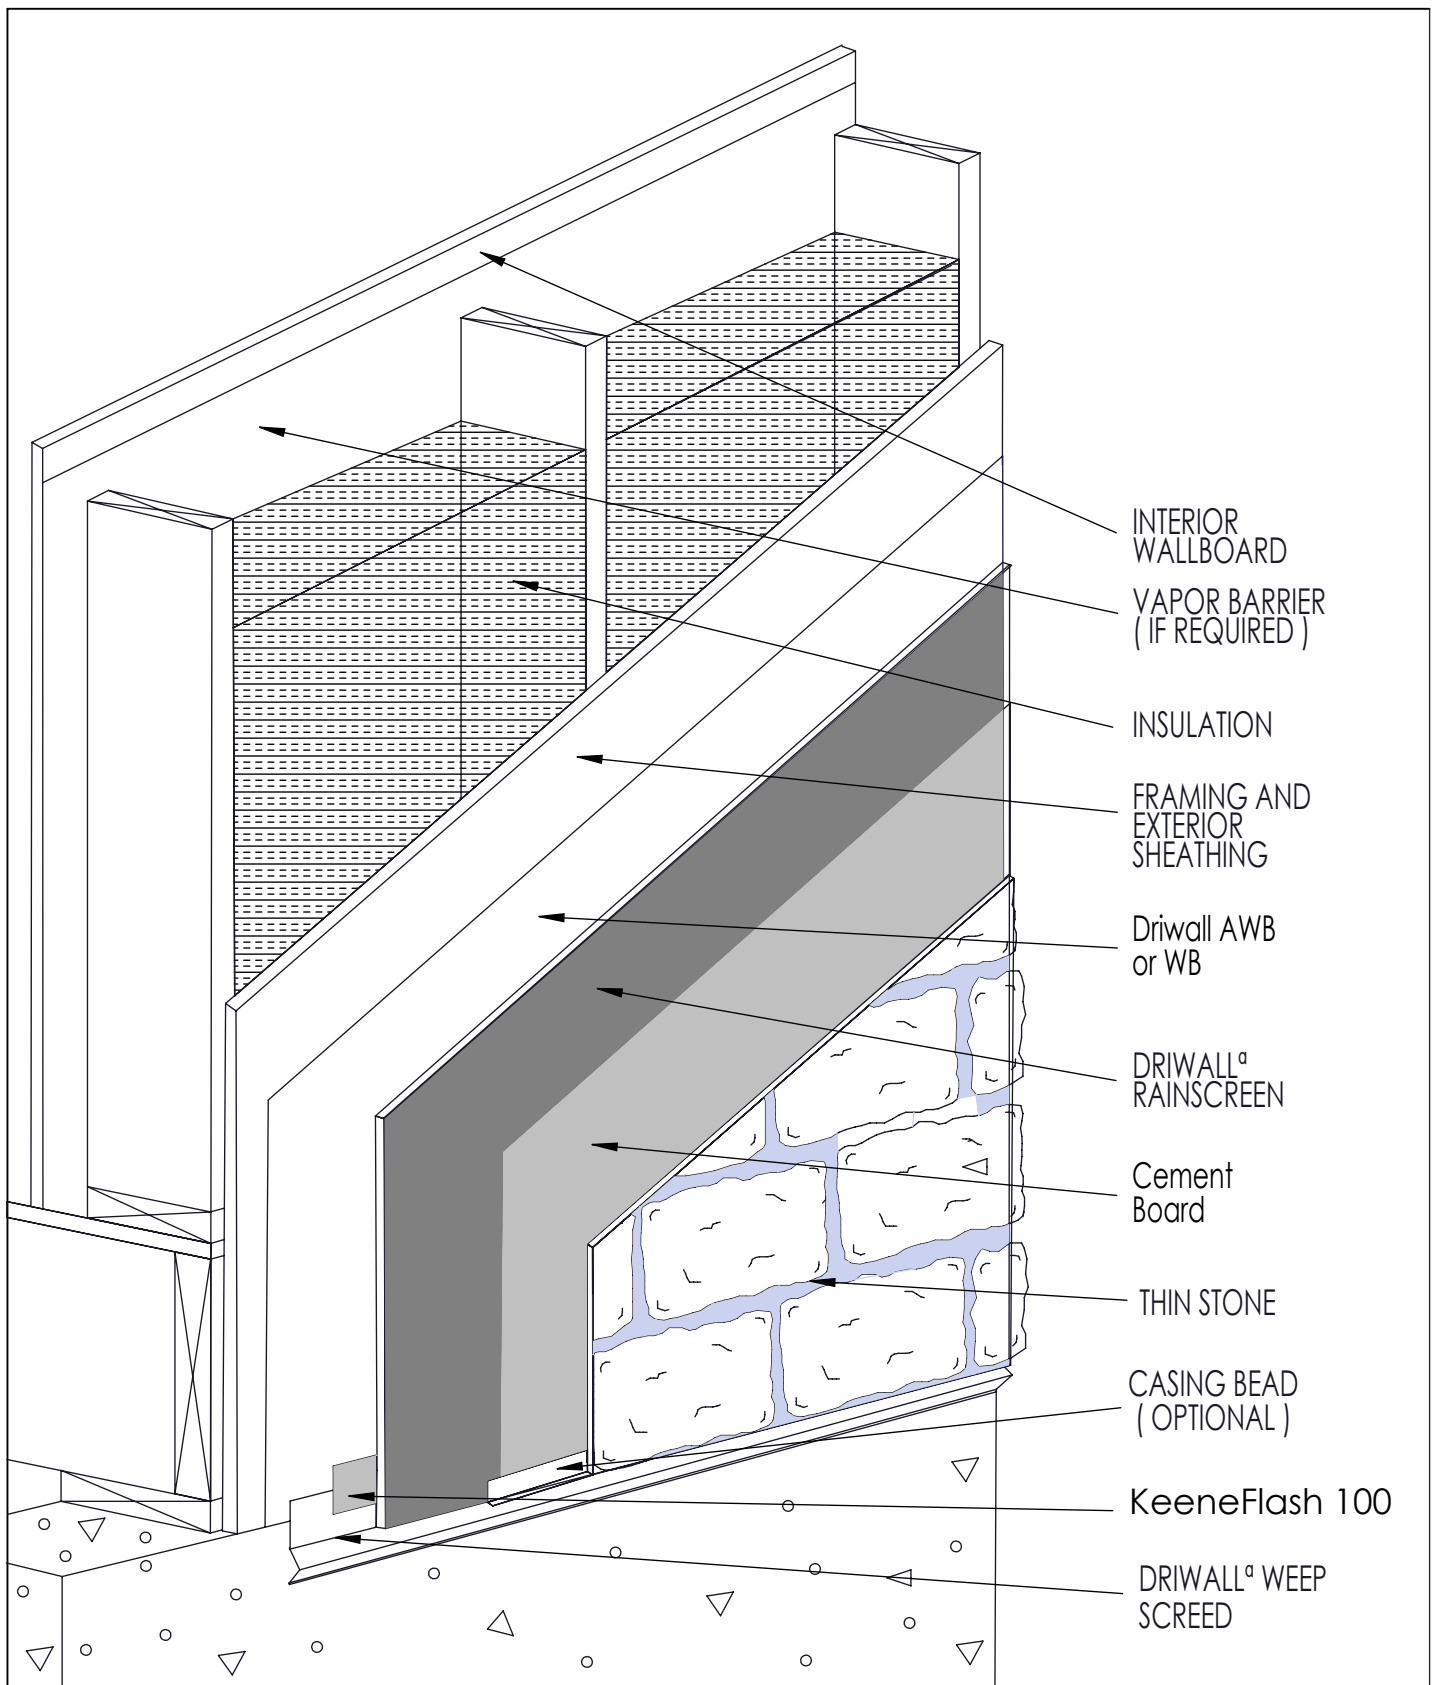

SKETCH NO:

TSV-1

DATE:

09/12/19

SKETCH:

Cement Board Adhered Veneer



Building Products
P.O. Box 241353 Cleveland, OH 44124
P (877) 514-5336 F (440) 605-1120