


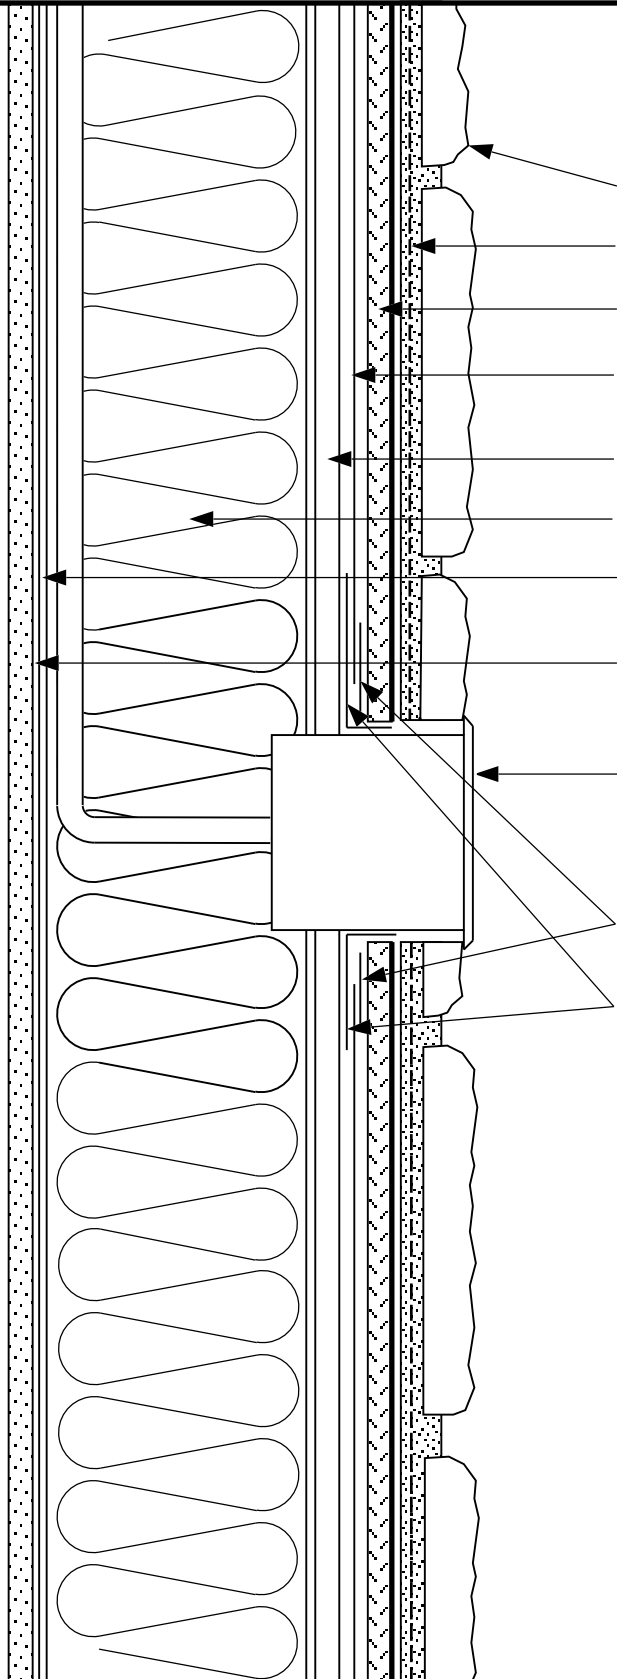

- THIN STONE
- CODE COMPLIANT LATH
- DRIWALL™ RAINSCREEN**
- WATER RESISTANT BARRIER
- EXTERIOR SHEATHING
- INSULATION
- VAPOR BARRIER (IF REQUIRED)
- INTERIOR WALLBOARD
- ELECTRICAL OUTLET
- WATER RESISTANT BARRIER TAPE
- SELF-ADHERING FLASHING

SKETCH NO:	TSV-6
DATE:	1/1/11

SKETCH:	THIN STONE VENEER ELECTRIC BOX PENETRATION
---------	---

 Keene Building Products P.O. Box 241353 Cleveland, OH 44124 P (877) 514-5336 F (440) 605-1120 www.keenebuilding.com
