


Trim To 9" Overhang
or Support Structurally
If Using Isokern Base.

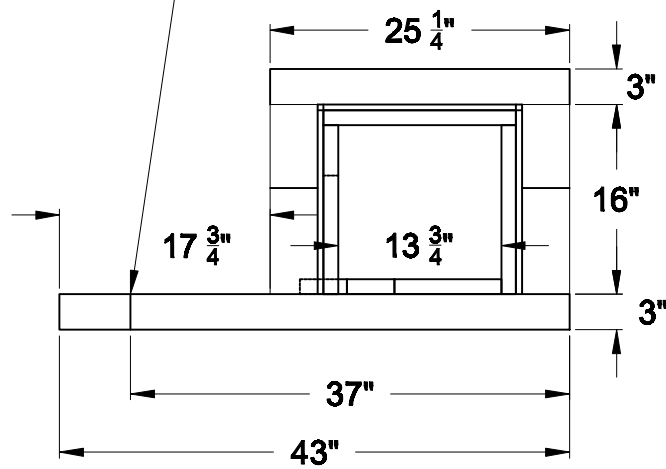

ISOKERN[®]
Fireplaces and Chimney Systems
A PRODUCT OF EARTHCORE INDUSTRIES, LLC

6680 PHILLIPS INDUSTRIAL BLVD
JACKSONVILLE, FLORIDA 32256
TEL (904) 363-3417
FAX (904) 363-3408
www.isokern.net

DWG. NO.	SCALE
Iso-5	3/4" = 1'-0"
DESCRIPTION	
ISOven Shelves	
DATE	DB:
07/30/2013	JMK

REVISIONS	BY
09/11/2013	JMK