



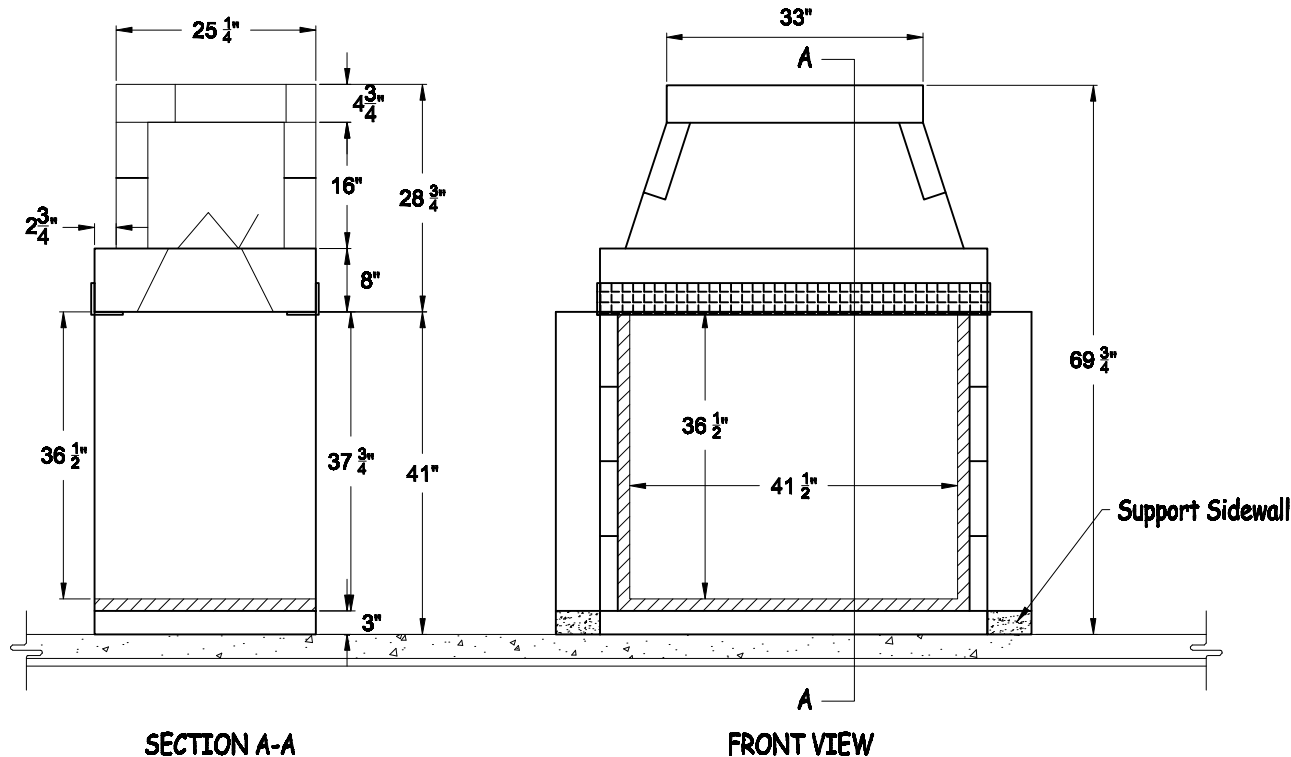

PLAN, SECTION and ELEVATION of ISOKERN 42 SEE-THRU FIREPLACE

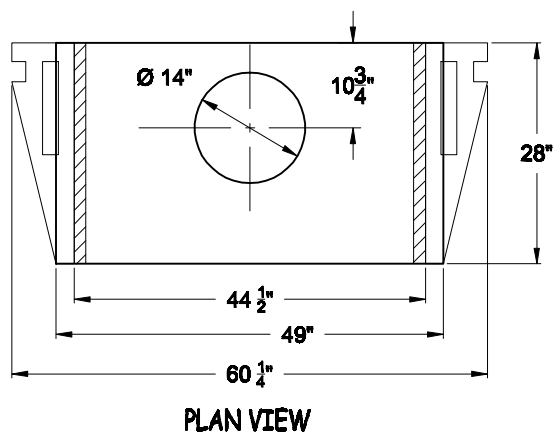

Disclaimer:

A. Drawings for custom boxes are for illustration purposes and BOM only.

B. Earthcore/Isokern or any division thereof, shall not be held liable for any incidental or consequential damages or expenses arising out of the use of the fireplace or chimney systems.

C. Drawings are the sole property of Earthcore Industries. Any reproduction or unauthorized use is strictly prohibited.

D. To assist performance of your custom Isokern fireplace, though not required, Earthcore recommends the use of a mechanical ventilation system.

Note: Isokern components are manufactured from a natural material and slight variations in dimensions may occur. These variations should be no more than 1/8".



Fireplaces and Chimney Systems
A PRODUCT OF EARTHCORE INDUSTRIES, LLC

6660 PHILLIPS INDUSTRIAL BLVD
JACKSONVILLE, FLORIDA 32266
TEL (904) 363-3417
FAX (904) 363-3408
www.earthcore.co

DWG. NO.

M1.3a

SCALE

1/2" = 1'-0"

DESCRIPTION

Magnum 42-See-Thru

DATE

08/25/2011

DB:

JMK

REVISIONS

BY
